


CONSTRUCTION GENERAL NOTES

1. PROVIDE TERMITE CONTROL UNDER NEW FLOOR SLABS.
2. ALL STRUCTURAL STEEL TO BE FACTORY PRIMED GRAY.
3. ALL CMU CORNERS ARE TO BE CONSTRUCTED OF BULLNOSE BLOCK.
4. ALL SWITCHES, RECEPTACLES, PHONE/DATA, AND CONTROLS ARE TO BE GRAY COLOR WITH STAINLESS STEEL COVER PLATES, UNLESS NOTED OTHERWISE.
5. ALL NOTES AND ELEMENTS IN **ORANGE** ARE SITE BUILT/INSTALLED COMPONENTS
6. FRTW 4" EACH WAY @ PENETRATIONS AND MATE LINES.

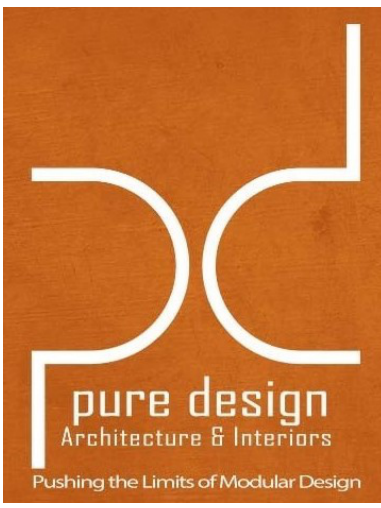

1330 BURLINGTON STREET, SUITE 201
NORTH KANSAS CITY,
MISSOURI 64116
816.715.1392



THIS DRAWING HAS BEEN PREPARED BY THE ARCHITECT OF RECORD OR UNDER HIS DIRECT SUPERVISION AS AN INSTRUMENT OF SERVICE AND IS INTENDED FOR USE ONLY ON THIS PROJECT. ANY CHANGES, SPECIFICATIONS, NOTES, AND DIMENSIONS NOT SHOWN ON THIS DRAWING SHALL BE GOVERNED BY THE ORIGINAL LAYOUT, FORM, ARRANGEMENT, AND COMPOSITION OF THIS DRAWING. THE ARCHITECT'S SERVICES ARE LIMITED TO THE DESIGN OF THE PROJECT DESCRIBED. NO USE, OR DISCLOSURE, OF THE INFORMATION CONTAINED HEREIN, WITHOUT THE WRITTEN CONSENT OF THE ARCHITECT IS EXPRESSLY PROHIBITED.

THE ARCHITECT DISCLAIMS RESPONSIBILITY FOR ANY EXISTING BUILDING STRUCTURE, SITE CONDITIONS, EXISTING CONSTRUCTION, OR ANY DOCUMENTS, ORDINANCES, OR CODES. THE ARCHITECT'S LIABILITY IS LIMITED TO THE PROJECT WORK AND DOES NOT BEAR THE ARCHITECT'S SEAL. THE ARCHITECT'S SERVICES ARE LIMITED TO THE DESIGN OF THE PROJECT DESCRIBED. NO USE, OR DISCLOSURE, OF THE INFORMATION CONTAINED HEREIN, WITHOUT THE WRITTEN CONSENT OF THE ARCHITECT IS EXPRESSLY PROHIBITED.

THE ARCHITECT DISCLAIMS RESPONSIBILITY FOR ANY EXISTING BUILDING STRUCTURE, SITE CONDITIONS, EXISTING CONSTRUCTION, OR ANY DOCUMENTS, ORDINANCES, OR CODES. THE ARCHITECT'S LIABILITY IS LIMITED TO THE PROJECT WORK AND DOES NOT BEAR THE ARCHITECT'S SEAL. THE ARCHITECT'S SERVICES ARE LIMITED TO THE DESIGN OF THE PROJECT DESCRIBED. NO USE, OR DISCLOSURE, OF THE INFORMATION CONTAINED HEREIN, WITHOUT THE WRITTEN CONSENT OF THE ARCHITECT IS EXPRESSLY PROHIBITED.

VERIFY ALL ACTUAL CONDITIONS AND DIMENSIONS PRIOR TO CONSTRUCTION. COMMENCEMENT OF WORK CONSTITUTES VERIFICATION AND ACCEPTANCE OF ALL EXISTING CONDITIONS. APPLICATION OF A WRITTEN OR EQUIPMENT TIME TO VERIFY WORK, AND ASSUMPTION OF RESPONSIBILITY FOR SATISFACTORY INSTALLATION.


DIMENSIONS SHOWN ARE TO FACE OF STRUCTURAL MATERIAL UNLESS OTHERWISE NOTED. CALCULATE AND READ DIMENSIONS, DO NOT SCALE THESE DRAWINGS.

MOUNTAIN VILLAGE LOT 644
BUILDING B
MOUNTAIN VILLAGE, CO

JOB NO: 23.002
DATE: 05.02.23
ISSUE RECORD: NTA & DETAILS
REVISIONS:

BUILDING B - LOWER LEVEL

A1.10-B

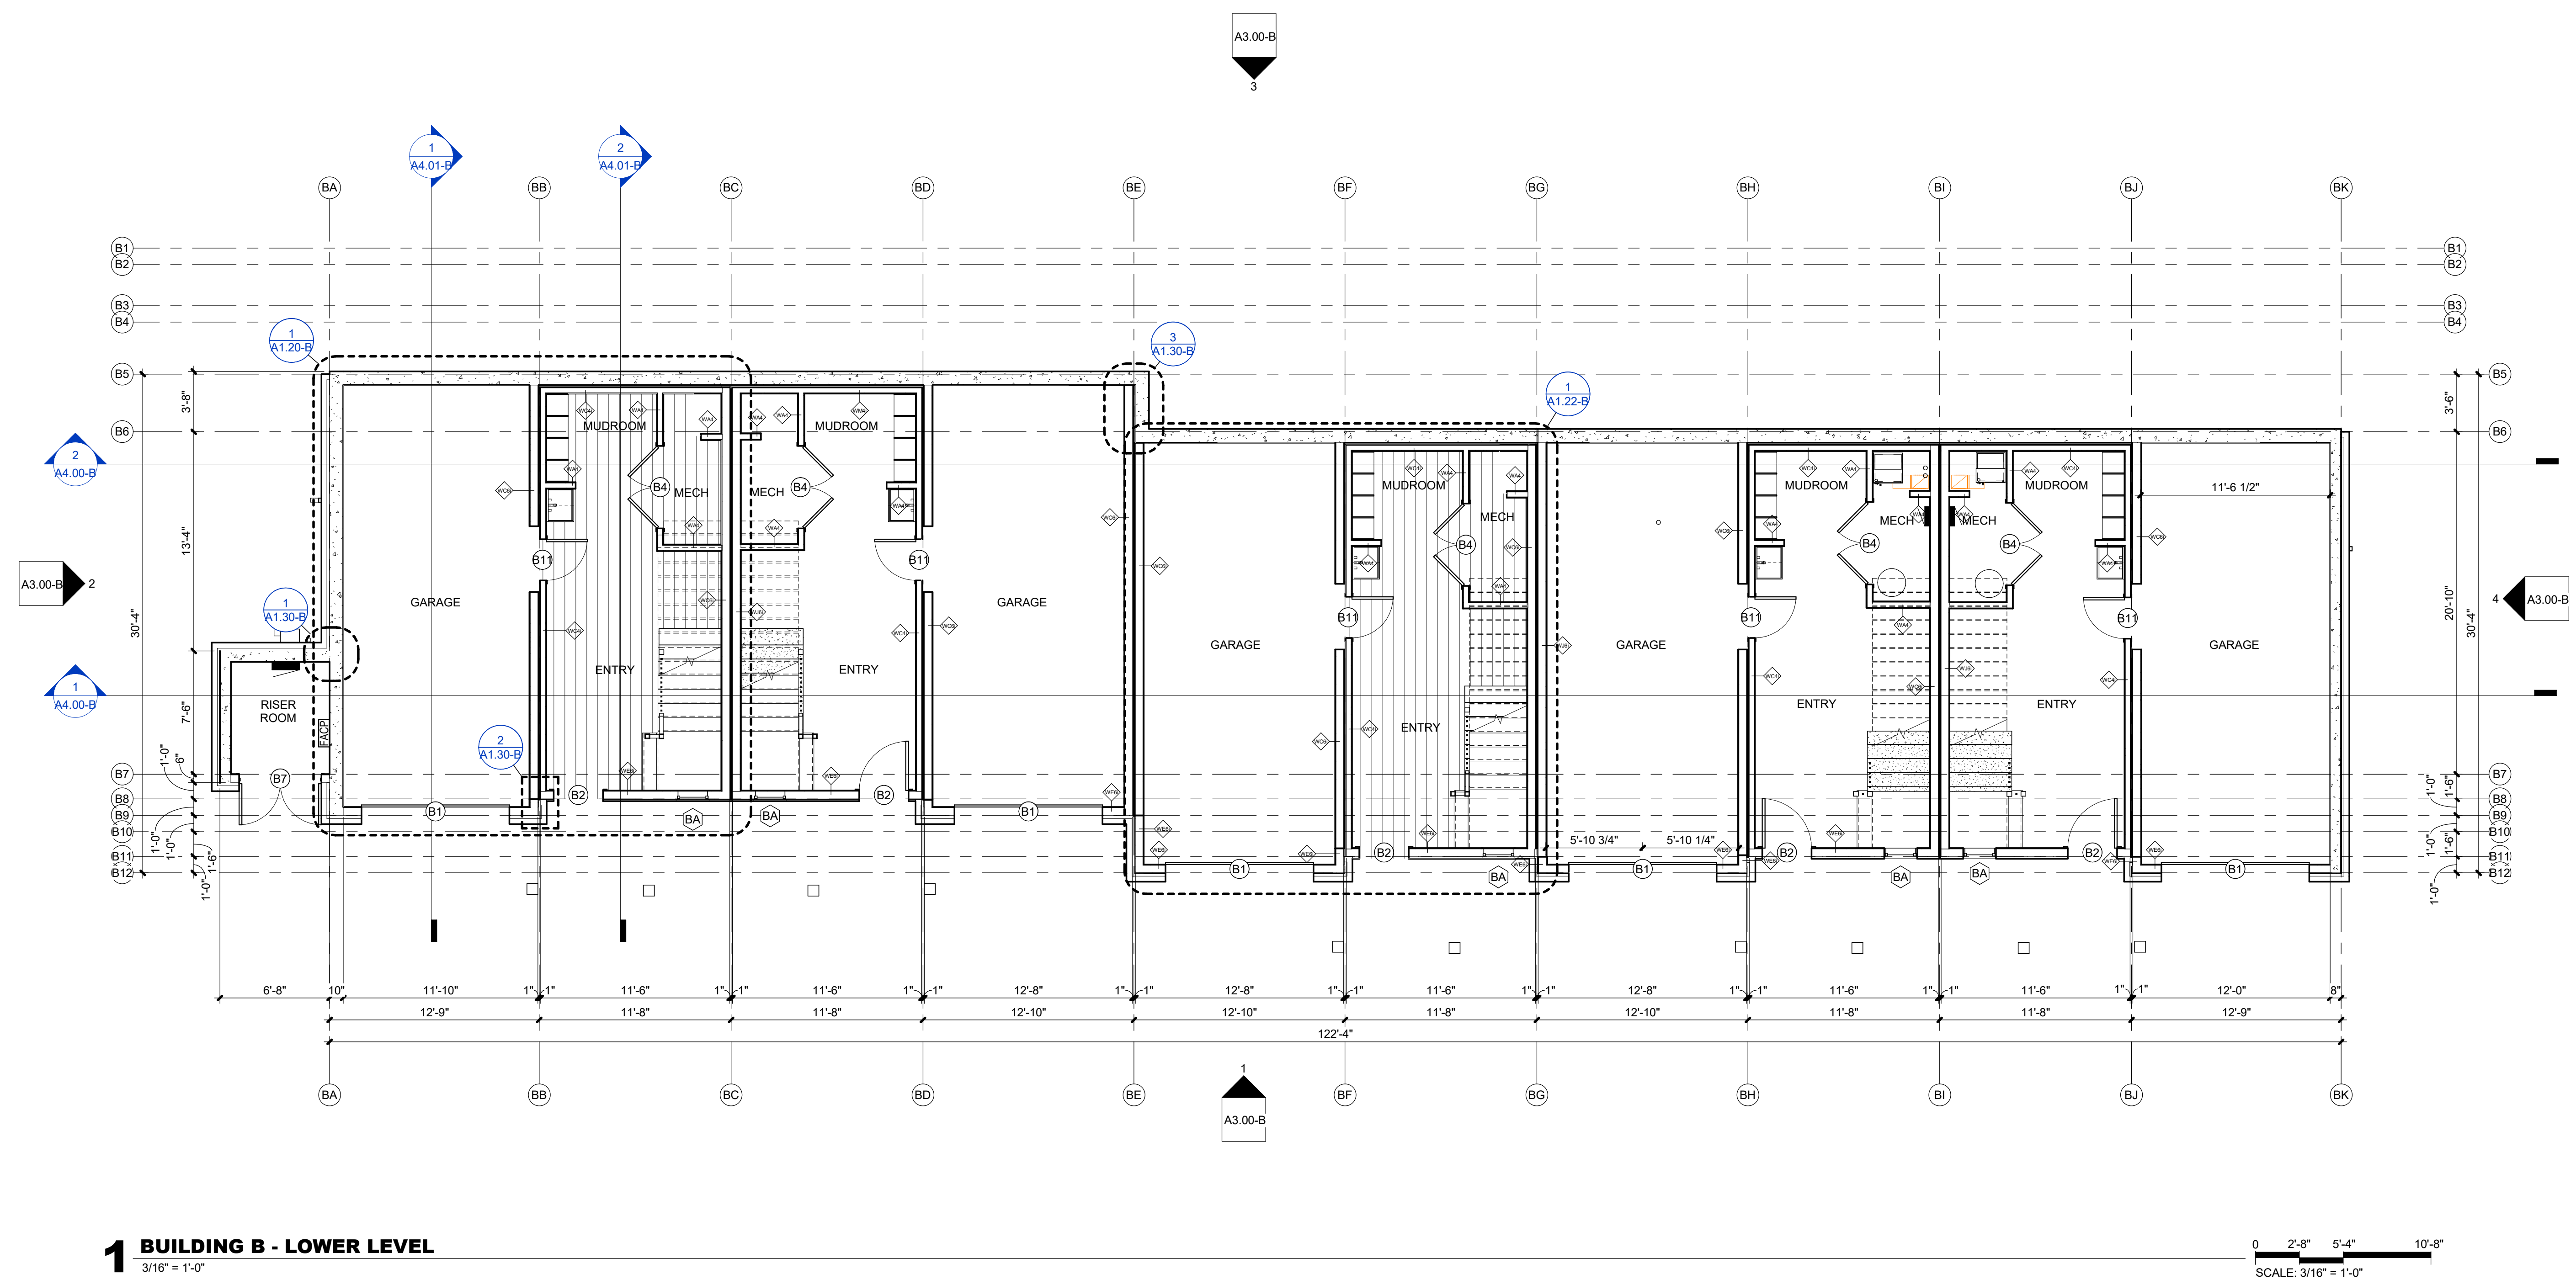

1 BUILDING B - LOWER LEVEL
3/16" = 1'-0"


0 2'-8" 5'-4" 10'-8"
SCALE: 3/16" = 1'-0"

CONSTRUCTION GENERAL NOTES

1. PROVIDE TERMITE CONTROL UNDER NEW FLOOR SLABS.
2. ALL STRUCTURAL STEEL TO BE FACTORY PRIMED GRAY.
3. ALL CMU CORNERS ARE TO BE CONSTRUCTED OF BULLNOSE BLOCK.
4. ALL SWITCHES, RECEPTACLES, PHONE/DATA, AND CONTROLS ARE TO BE GRAY COLOR WITH STAINLESS STEEL COVER PLATES, UNLESS NOTED OTHERWISE.
5. ALL NOTES AND ELEMENTS IN **ORANGE** ARE SITE BUILT/INSTALLED COMPONENTS
6. FRTW 4' EACH WAY @ PENETRATIONS AND MATE LINES.

PLAN NOTES

#	DESCRIPTION
1	INSULATE AROUND PLUMBING PIPES AS REQUIRED

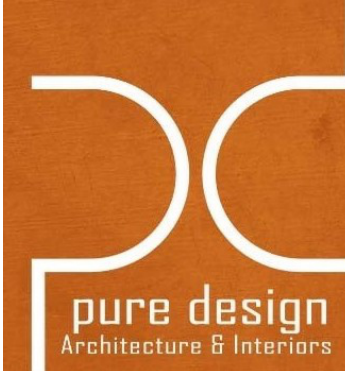

1330 BURLINGTON STREET, SUITE 201
NORTH KANSAS CITY,
MISSOURI 64116
816.715.1392




THIS DRAWING HAS BEEN PREPARED BY THE ARCHITECT OR HIS EMPLOYEE OR AGENT FOR THE ARCHITECT'S USE AND IS NOT TO BE REPRODUCED OR COPIED IN ANY MANNER WITHOUT THE ARCHITECT'S WRITTEN CONSENT. THE ARCHITECT'S LIABILITY IS LIMITED TO THE ARCHITECT'S PROFESSIONAL DESIGN AND CONSULTING SERVICES ONLY AND DOES NOT INCLUDE THE DESIGN OR CONSTRUCTION OF ANY OTHER WORK. 

VERIFY ALL ACTUAL CONDITIONS AND DIMENSIONS PRIOR TO CONSTRUCTION. COMMENCEMENT OF WORK CONSTITUTES ACCEPTANCE OF ALL EXISTING CONDITIONS. THE ARCHITECT'S LIABILITY IS LIMITED TO THE ARCHITECT'S PROFESSIONAL DESIGN AND CONSULTING SERVICES ONLY AND DOES NOT INCLUDE THE DESIGN OR CONSTRUCTION OF ANY OTHER WORK.

MOUNTAIN VILLAGE LOT 644
BUILDING B
MOUNTAIN VILLAGE, CO

JOB NO.	23.002
DATE	05.02.23
ISSUE RECORD	NTA & DETAILS
REVISIONS:	
2	5/2/23

BUILDING B - FIRST FLOOR
A1.11-B

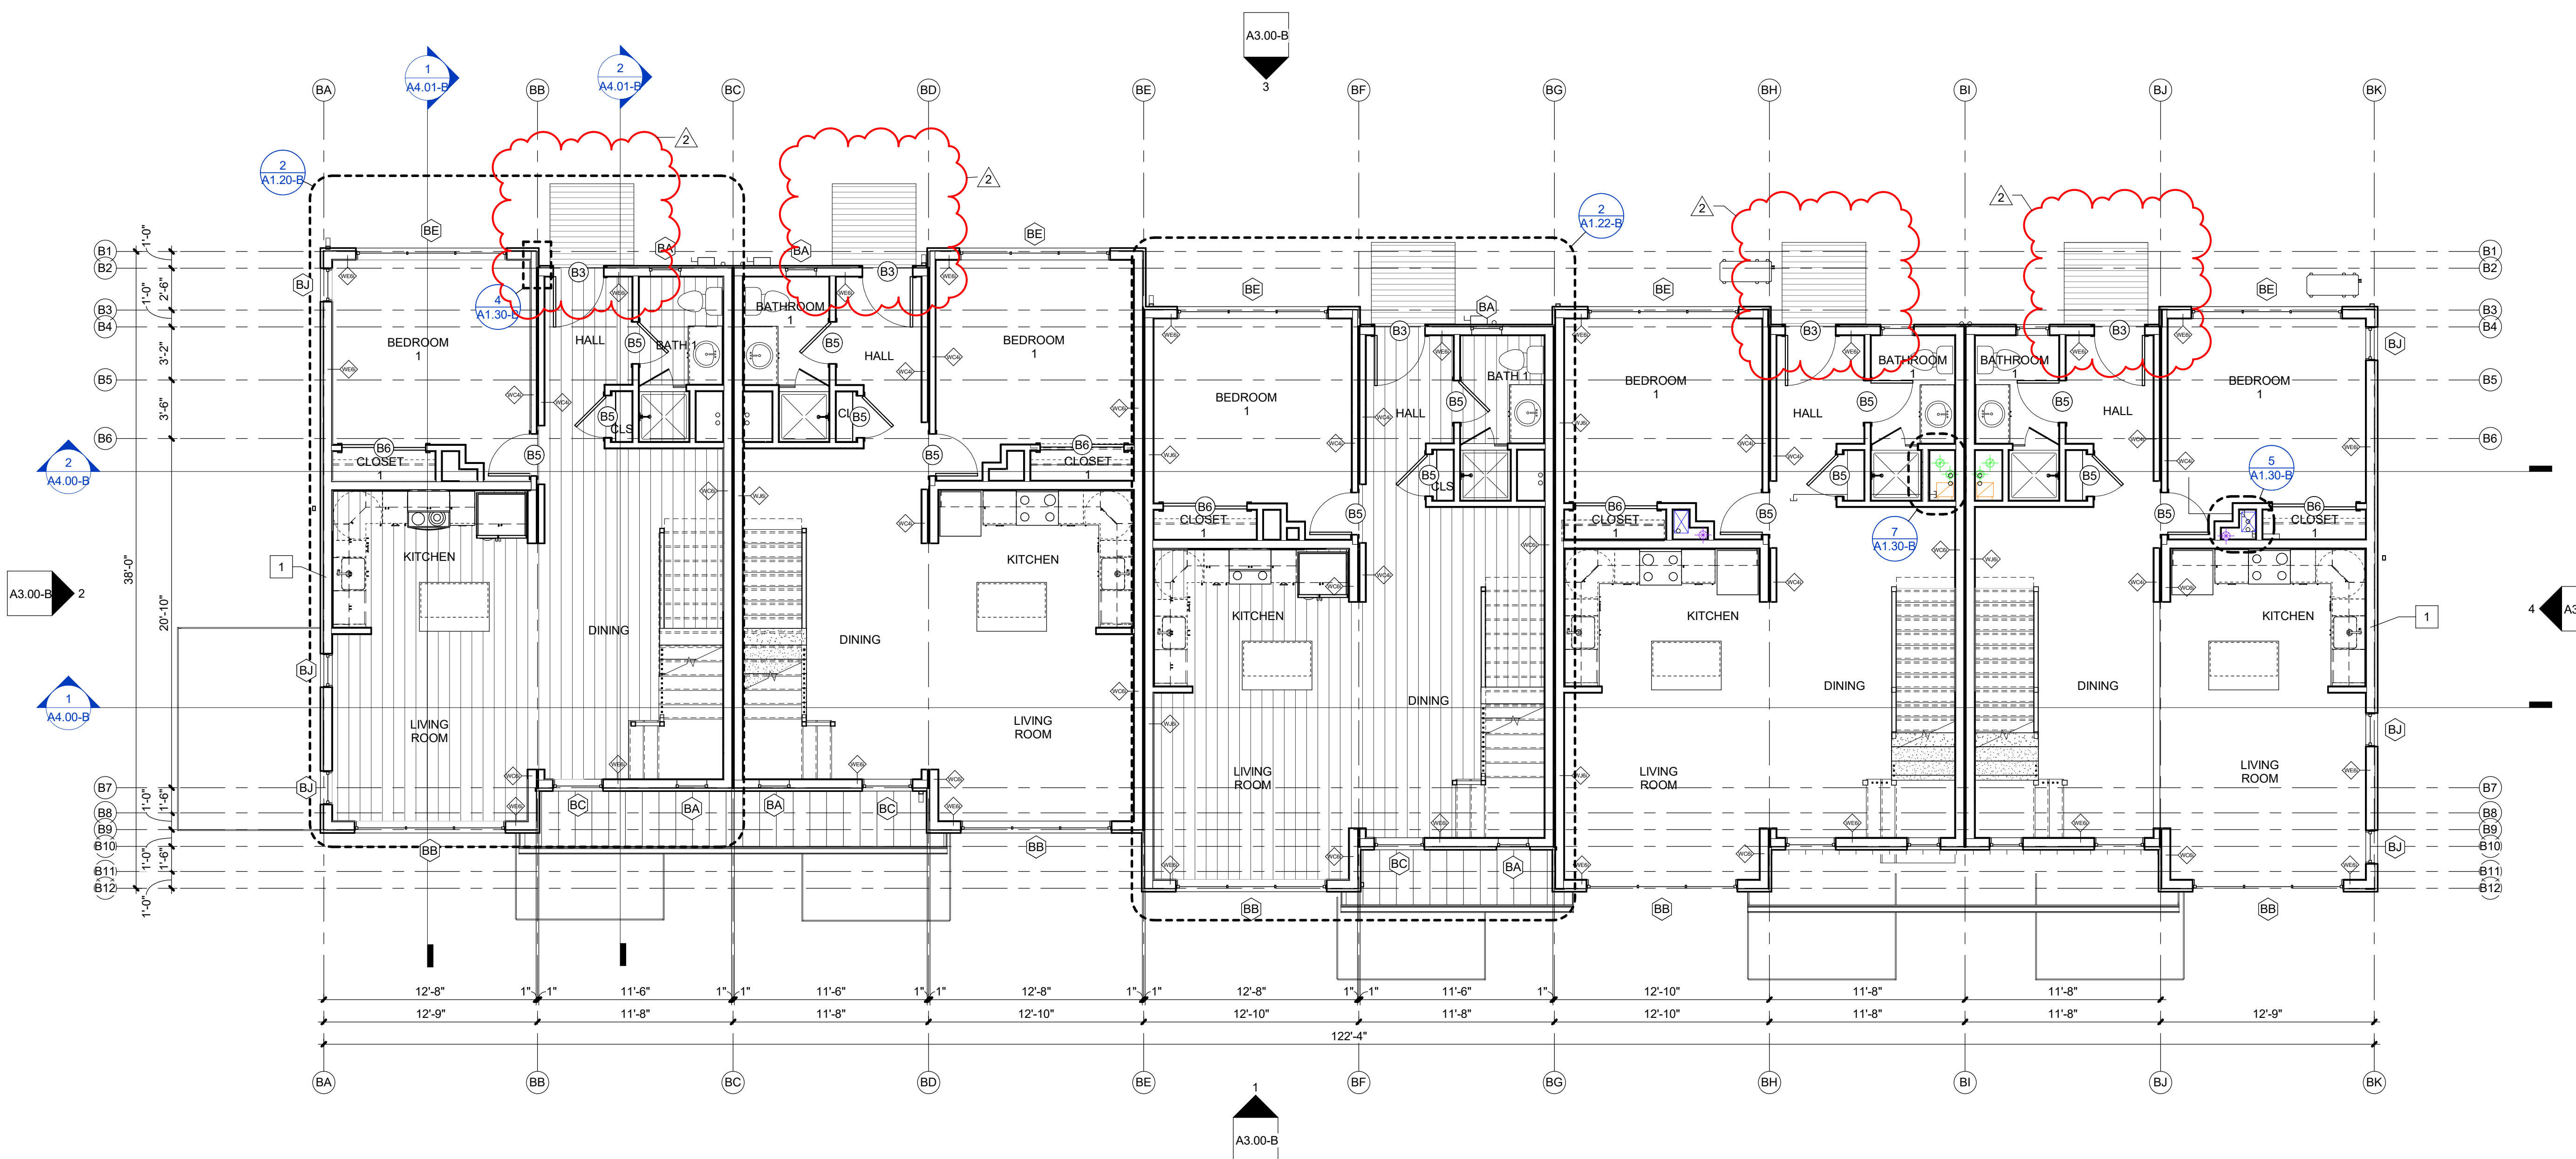

1 BUILDING B - 1ST FLOOR
3/16\"/>


0 2'-8\"/>

CONSTRUCTION GENERAL NOTES

1. PROVIDE TERMITE CONTROL UNDER NEW FLOOR SLABS.
2. ALL STRUCTURAL STEEL TO BE FACTORY PRIMED GRAY.
3. ALL CMU CORNERS ARE TO BE CONSTRUCTED OF BULLNOSE BLOCK.
4. ALL SWITCHES, RECEPTACLES, PHONE/DATA, AND CONTROLS ARE TO BE GRAY COLOR WITH STAINLESS STEEL COVER PLATES, UNLESS NOTED OTHERWISE.
5. ALL NOTES AND ELEMENTS IN **ORANGE** ARE SITE BUILT/INSTALLED COMPONENTS
6. FRTW 4' EACH WAY @ PENETRATIONS AND MATE LINES.



1330 BURLINGTON STREET, SUITE 201
NORTH KANSAS CITY,
MISSOURI 64116
816.715.1392

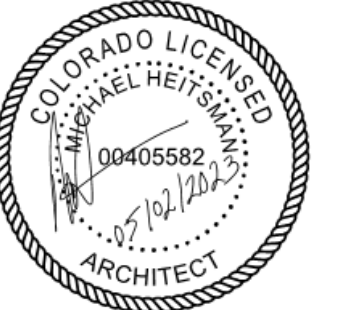

THIS DRAWING HAS BEEN PREPARED BY THE ARCHITECT OF RECORD OR UNDER HIS DIRECT SUPERVISION AS AN INSTRUMENT OF SERVICE AND IS INTENDED FOR USE ONLY ON THIS PROJECT. NO OTHER INFORMATION, INCLUDING THE GENERAL LAYOUT, FORM, ARRANGEMENT, AND COMPOSITION OF SPACES AND ELEMENTS IS TO BE CONSIDERED. THE ARCHITECT'S LIABILITY IS LIMITED TO THE PROFESSIONAL SERVICES PROVIDED. THE ARCHITECT DOES NOT WARRANT OR GUARANTEE THE ACCURACY OF THE INFORMATION CONTAINED HEREIN, NOR THE FITNESS OF THE INFORMATION FOR ANY PARTICULAR PURPOSE. THE ARCHITECT'S LIABILITY IS LIMITED TO THE PROFESSIONAL SERVICES PROVIDED.

THE ARCHITECT DISCLAIMS RESPONSIBILITY FOR ANY EXISTING BUILDING STRUCTURE, SITE CONDITIONS, EXISTING CONSTRUCTION, OR ANY DOCUMENTS, ORDINANCES OR CODES. THE ARCHITECT'S LIABILITY IS LIMITED TO THE PROFESSIONAL SERVICES PROVIDED. THE ARCHITECT DOES NOT WARRANT OR GUARANTEE THE ACCURACY OF THE INFORMATION CONTAINED HEREIN, NOR THE FITNESS OF THE INFORMATION FOR ANY PARTICULAR PURPOSE. THE ARCHITECT'S LIABILITY IS LIMITED TO THE PROFESSIONAL SERVICES PROVIDED.


VERIFY ALL ACTUAL CONDITIONS AND DIMENSIONS PRIOR TO CONSTRUCTION. COMMENCEMENT OF WORK CONSTITUTES VERIFICATION AND ACCEPTANCE OF ALL EXISTING CONDITIONS. APPLICATION OF MATERIALS OR EQUIPMENT TO BE INSTALLED SHALL BE THE RESPONSIBILITY OF THE CONTRACTOR. THE ARCHITECT'S LIABILITY IS LIMITED TO THE PROFESSIONAL SERVICES PROVIDED.

MOUNTAIN VILLAGE LOT 644
BUILDING B
MOUNTAIN VILLAGE, CO

JOB NO: 23.002
DATE: 05.02.23
ISSUE RECORD: NTA & DETAILS

REVISIONS:
BUILDING B - SECOND FLOOR

A1.12-B

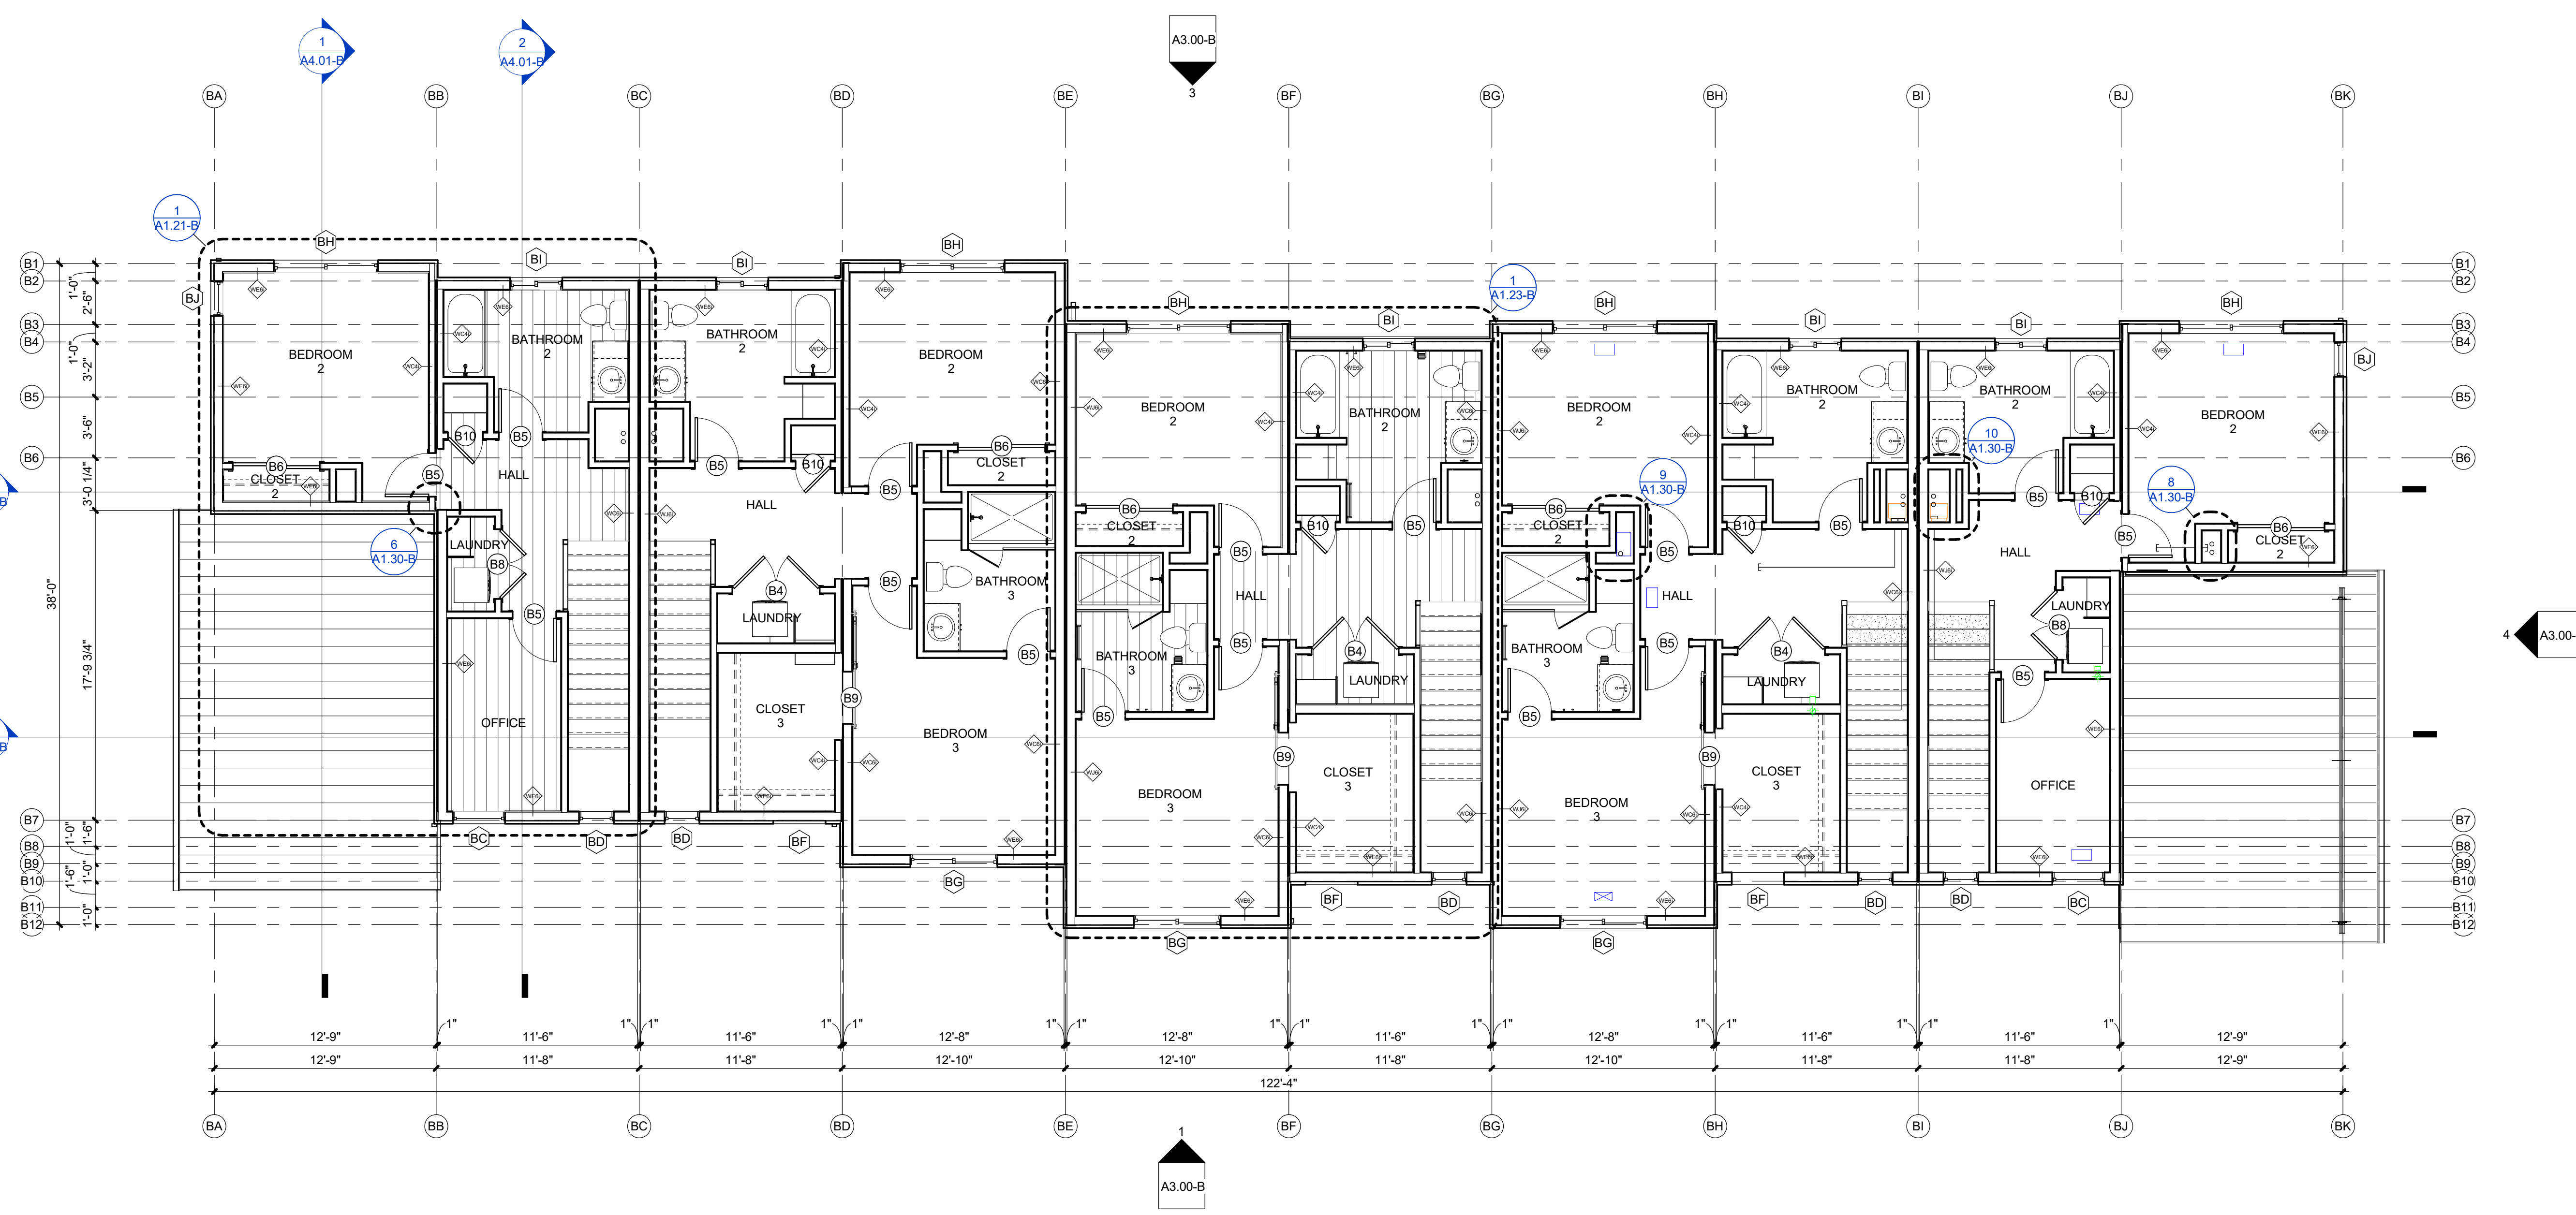


1 BUILDING B - 2ND FLOOR
3/16" = 1'-0"


0 2'-8" 5'-4" 10'-8"
SCALE: 3/16" = 1'-0"

GENERAL MATERIAL NOTES		
ITEM	MATERIAL	COLOR
ROOF CAP	VENTED - METAL ROOF CAP	BRONZE
GUTTER	METAL GUTTER	BRONZE
DRIP EDGE	ALUMINUM (PREFINISHED)	MATCH ADJACENT ROOF
DOORS AND WINDOW TRIM	FIBER CEMENT - 4/4 SMOOTH 3.5" RAILS 4/4 SMOOTH 5.5" HEAD AND SILL	MATCH FIELD
SIDING TRIM	FIBER CEMENT - 5/4 SMOOTH 5.5"	MATCH FIELD
INSIDE CORNER TRIM	FIBER CEMENT - 5/4 SMOOTH 3.5"	MATCH FIELD
OUTSIDE CORNER TRIM	FIBER CEMENT - 5/4 SMOOTH 5.5"	MATCH FIELD
FRIEZE TRIM	FIBER CEMENT - 5/4 SMOOTH 5.5"	MATCH FIELD


EXTERIOR MATERIAL SCHEDULE - BUILDING B				
MARK	DESCRIPTION	MANUFACTURER	COLOR	COMMENTS
FC-1	FASCIA	FIBER CEMENT BOARD - 5/4 RUSTIC X 9.25"	IRON ORE - SW 7069	
FC-3	BOARD AND BATTEN	FIBER CEMENT VERTICAL SIDING	VAN DYKE BROWN - SW 7041	
FC-4	LAP SIDING	FIBER CEMENT LAP SIDING	SMOKEHOUSE - SW 7040	
FC-5	BELLY BAND	FIBER CEMENT BOARD - 5/4 SMOOTH 9.25"	SW - FRENCH ROAST	
MP-1	METAL PANEL	MBCI	BROWN	
MTL-1	STANDING SEAM ROOF	SNAP-LOCK STANDING SEAM	BURNISHED SLATE	
STN-1	STONE	NATURAL STONE VENEER	GALLEGOS #303 NORTHSTAR	
VNL-1	VINYL	PREMIUM VINYL	BRONZE	
WD-1	WOOD TIMBER	TREATED CEDAR POST	LIFETIME STAIN	

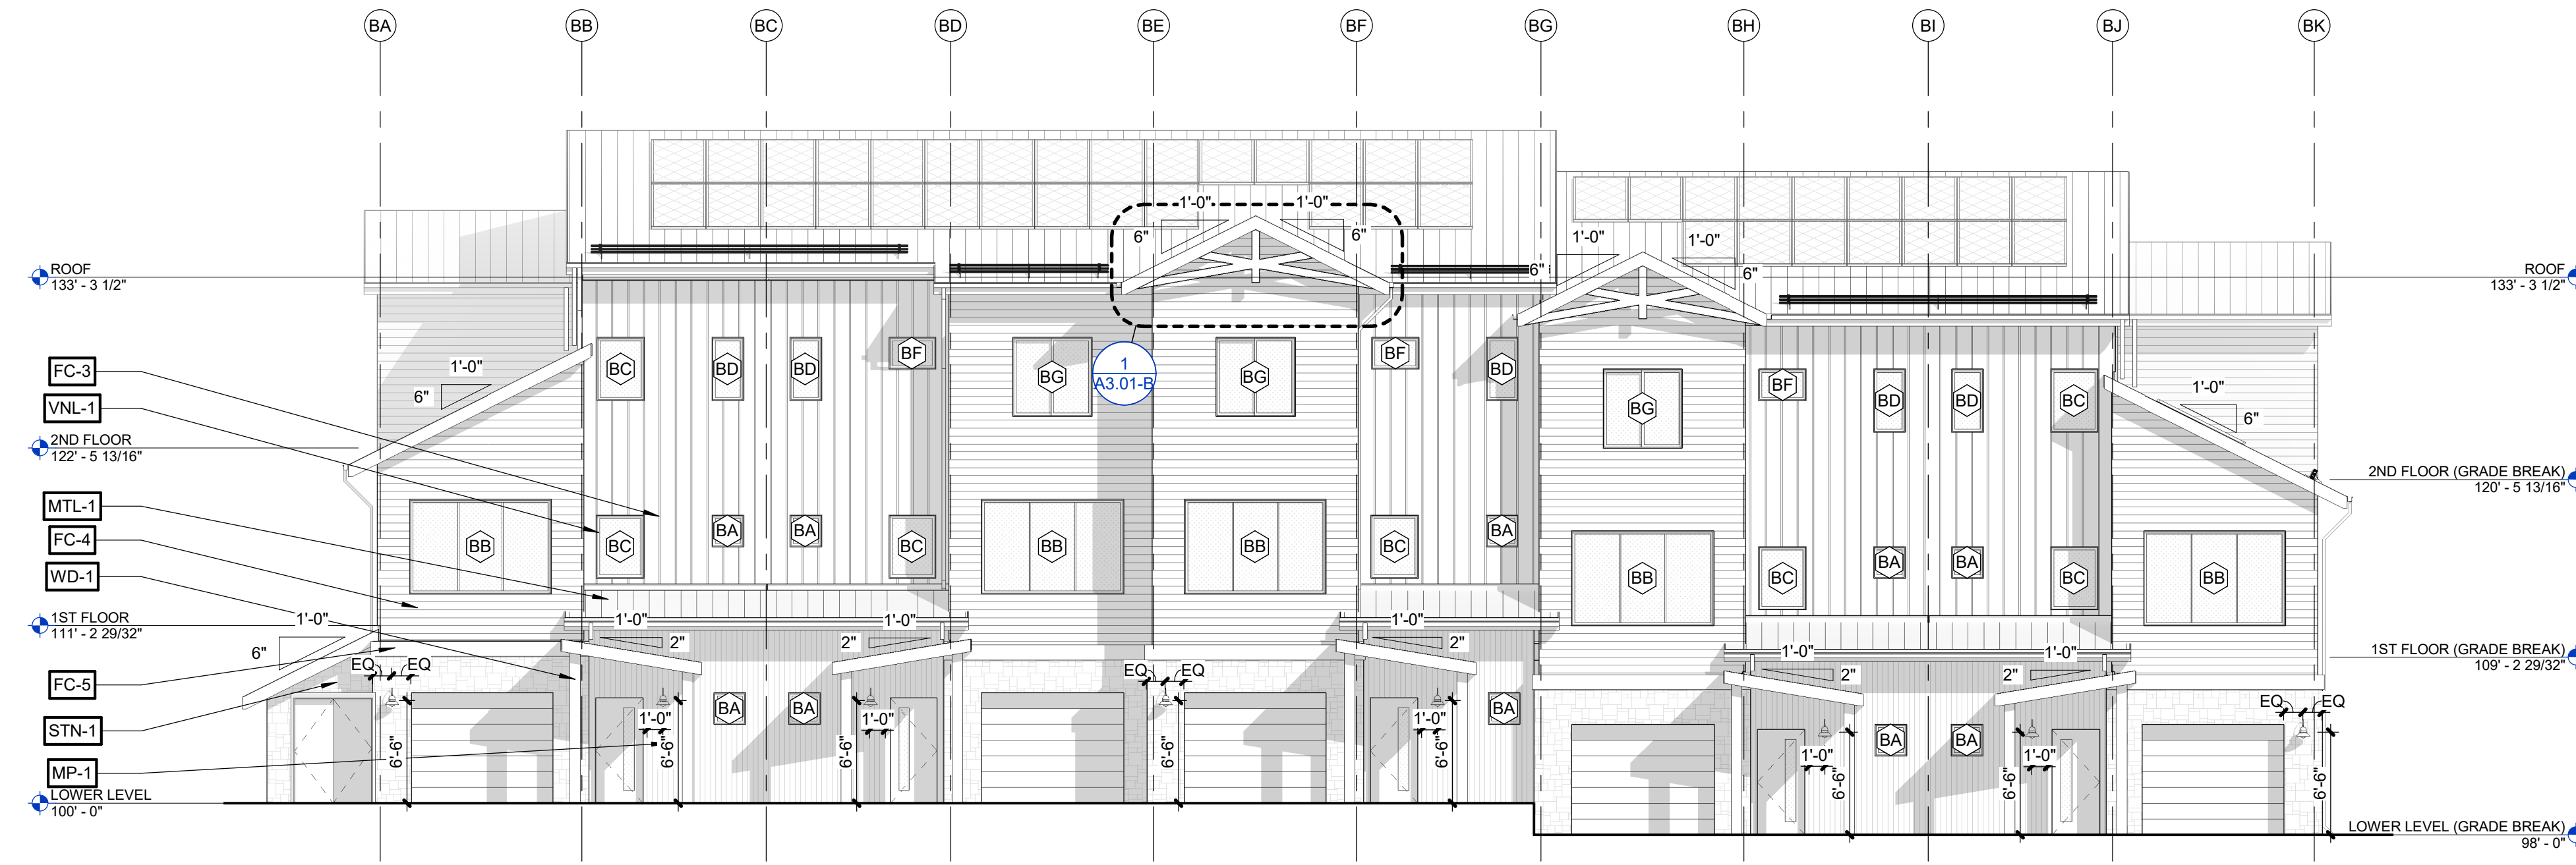


1 BUILDING B - SOUTH EXTERIOR ELEVATION
1/8" = 1'-0"

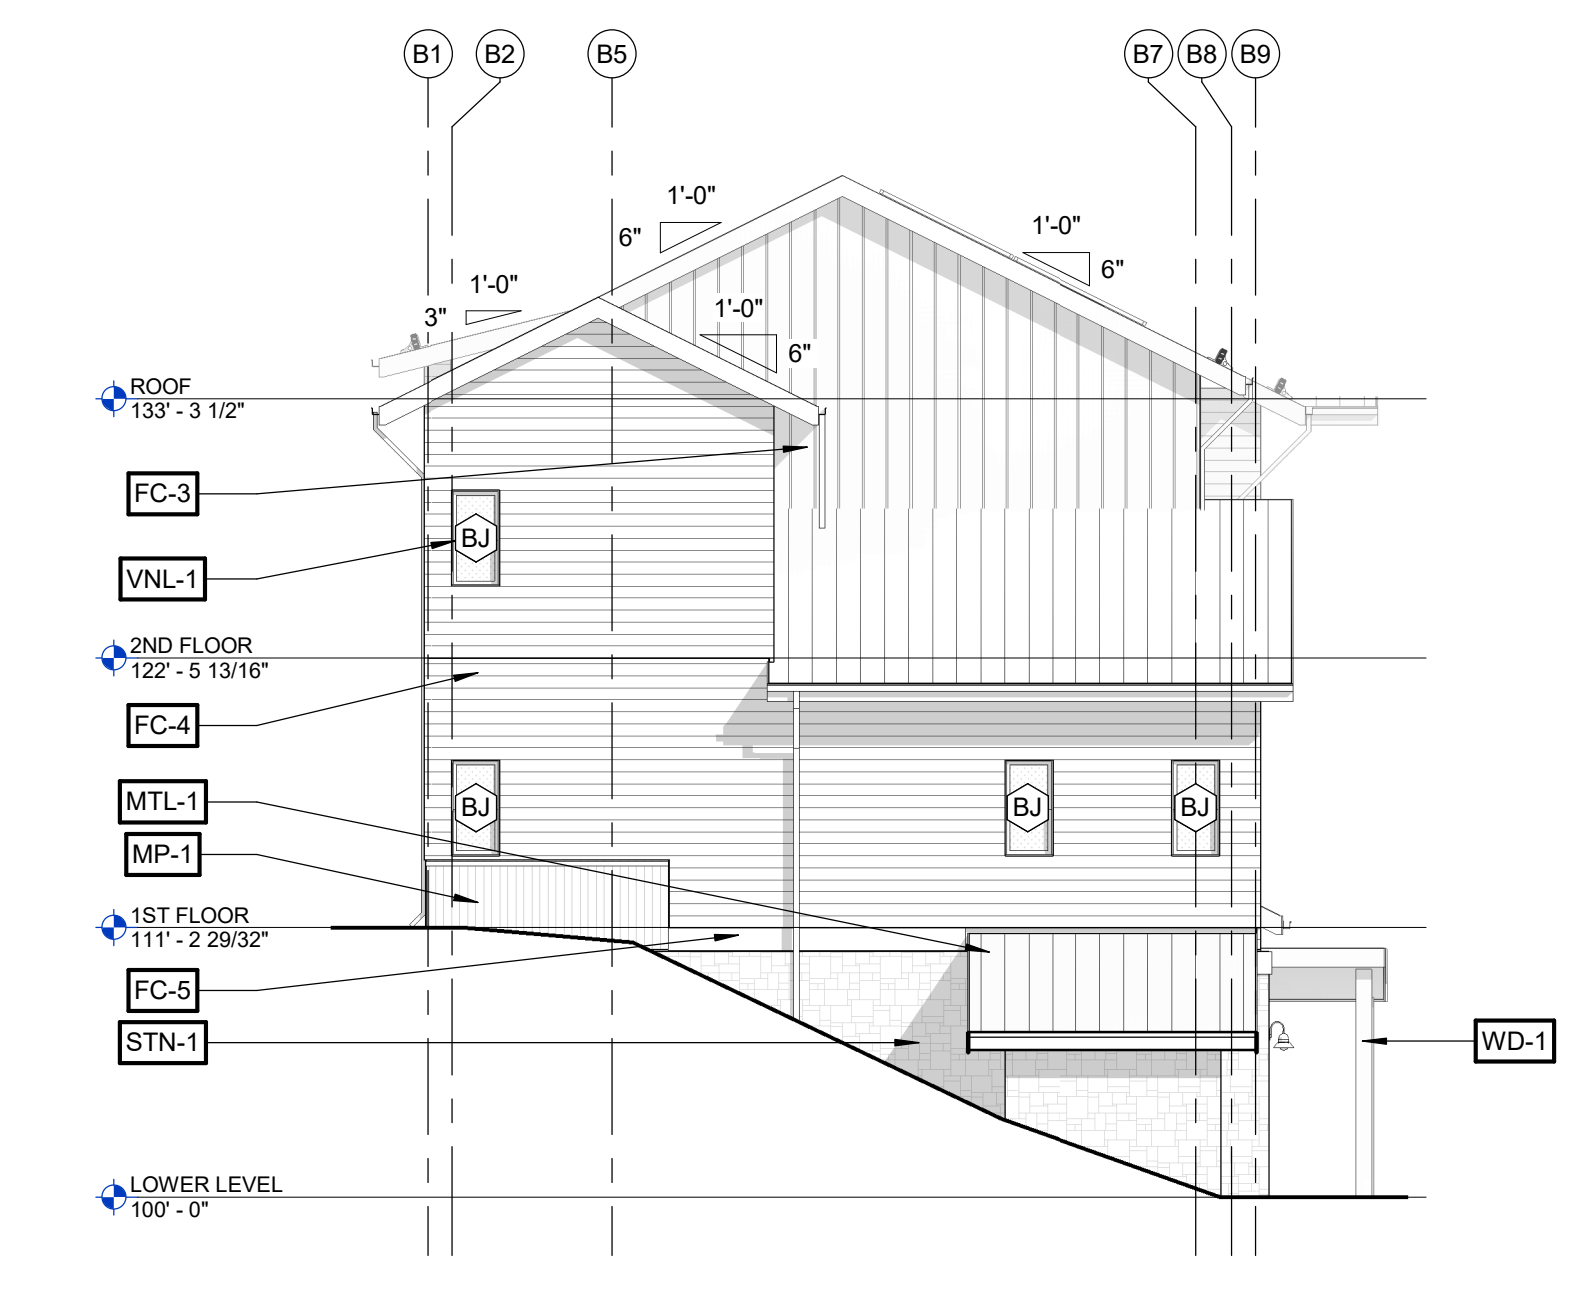

2 BUILDING B - WEST EXTERIOR ELEVATION
1/8" = 1'-0"

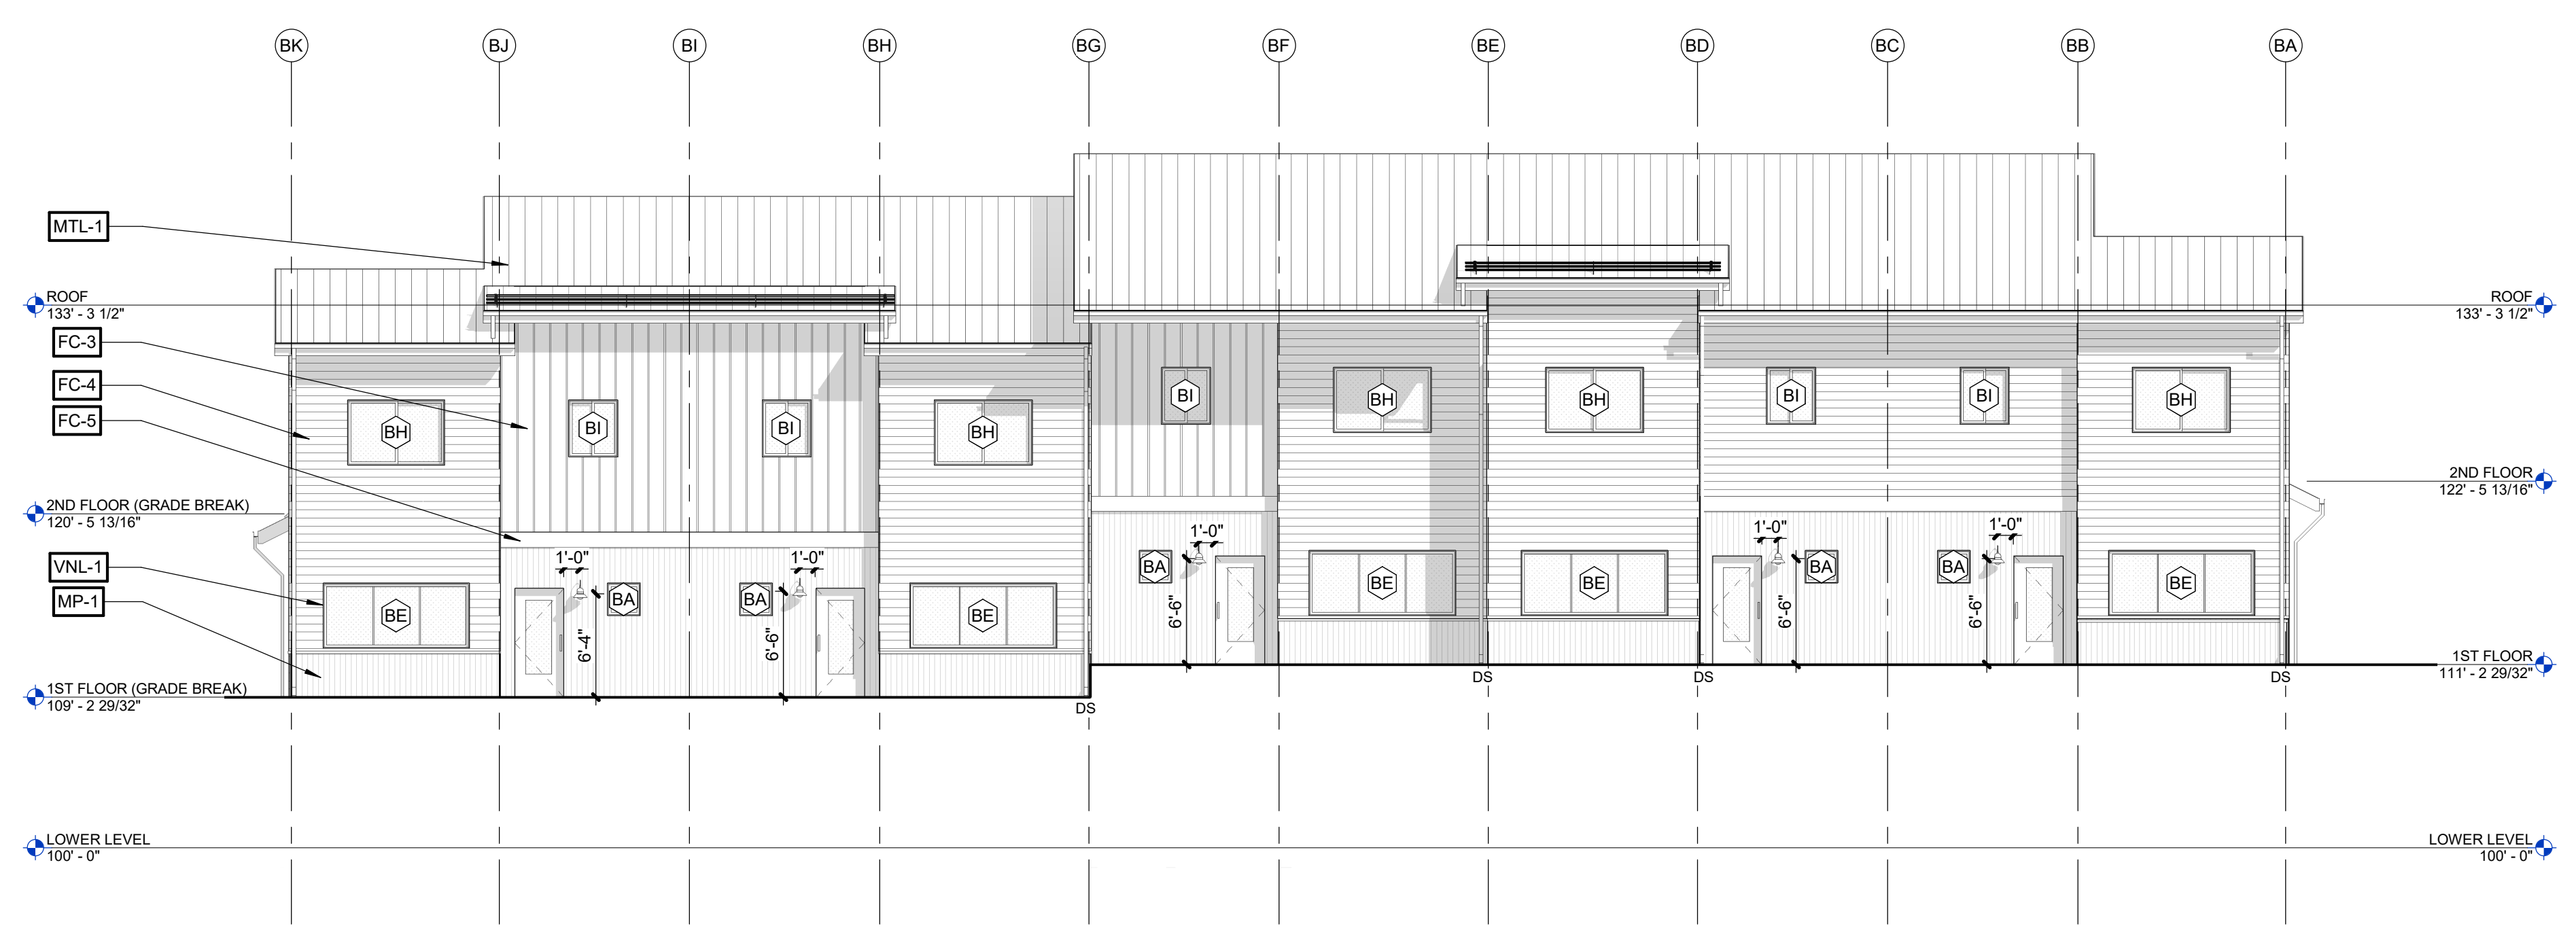

3 BUILDING B - NORTH EXTERIOR ELEVATION
1/8" = 1'-0"

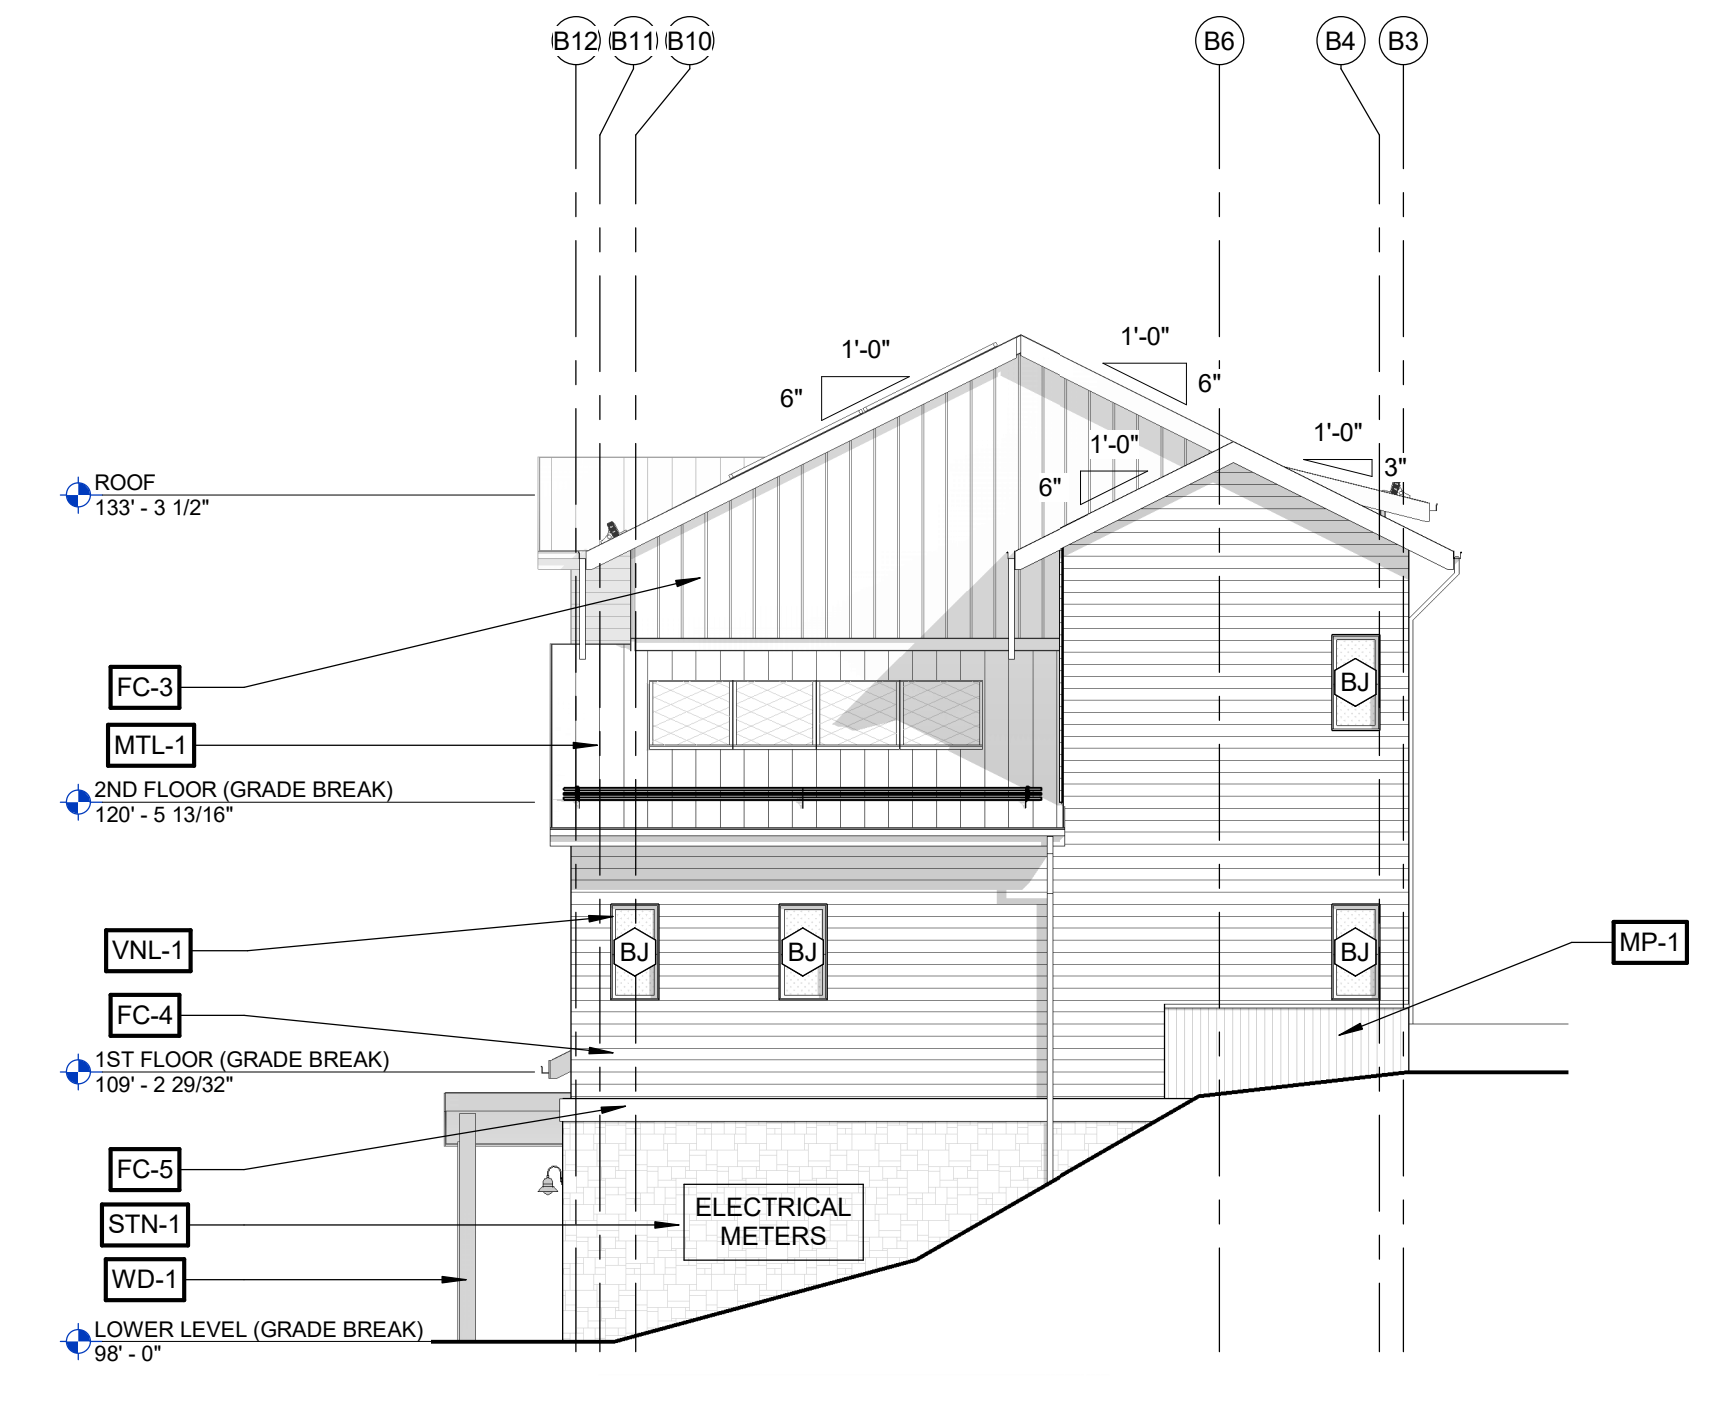


4 BUILDING B - EAST EXTERIOR ELEVATION
1/8" = 1'-0"

pure design
Architecture & Interiors
Pushing the Limits of Modular Design

1330 BURLINGTON STREET, SUITE 201
NORTH KANSAS CITY,
MISSOURI 64116

816.715.1392

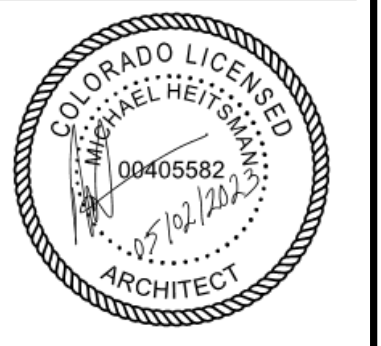

TRIUMPH

THE CITY OF MOUNTAIN VILLAGE
1995



THIS DRAWING HAS BEEN PREPARED BY THE ARCHITECT OR UNDER HIS DIRECT SUPERVISION AS AN INSTRUMENT OF SERVICE AND IS INTENDED FOR USE ONLY ON THIS PROJECT. NO ENGINEERING, SPECIFICATIONS, CALCULATIONS, OR OTHER TECHNICAL INFORMATION IS PROVIDED. CONSULT THE ORIGINAL LAYOUT FOR DIMENSIONS AND COMPOSITION OF SPACES AND MATERIALS. MATERIALS, COLORS, FINISHES, AND USE, OR DISCLOSURE OF THE INFORMATION CONTAINED HEREIN, WITHOUT THE WRITTEN CONSENT OF THE ARCHITECT IS EXPRESSLY PROHIBITED.

THE ARCHITECT DISCLAIMS RESPONSIBILITY FOR ANY EXISTING BUILDING STRUCTURE, SITE CONDITIONS, EXISTING CONSTRUCTION, OR ANY OTHER DOCUMENTS OR CONDITIONS. THE ARCHITECT'S SERVICES ARE LIMITED TO THE DESIGN OF THE PROJECT AND DO NOT INCLUDE ANY OTHER DESIGN OR CONSTRUCTION SERVICES. THE ARCHITECT'S LIABILITY IS LIMITED TO THE DESIGN OF THE PROJECT AND DOES NOT INCLUDE ANY OTHER DESIGN OR CONSTRUCTION SERVICES. THE ARCHITECT'S LIABILITY IS LIMITED TO THE DESIGN OF THE PROJECT AND DOES NOT INCLUDE ANY OTHER DESIGN OR CONSTRUCTION SERVICES.

COMPLY WITH ALL LAWS, CODES, ORDINANCES AND REGULATIONS WITH THE EXCEPT OF THE ARCHITECT'S LIABILITY. THE ARCHITECT'S LIABILITY IS LIMITED TO THE DESIGN OF THE PROJECT AND DOES NOT INCLUDE ANY OTHER DESIGN OR CONSTRUCTION SERVICES. THE ARCHITECT'S LIABILITY IS LIMITED TO THE DESIGN OF THE PROJECT AND DOES NOT INCLUDE ANY OTHER DESIGN OR CONSTRUCTION SERVICES.

MOUNTAIN VILLAGE LOT 644

BUILDING B

MOUNTAIN VILLAGE, CO

JOB NO.	23.002
DATE	05.02.23
ISSUE RECORD	NTA & DETAILS
REVISIONS:	

BUILDING B - EXTERIOR ELEVATIONS

A3.00-B